


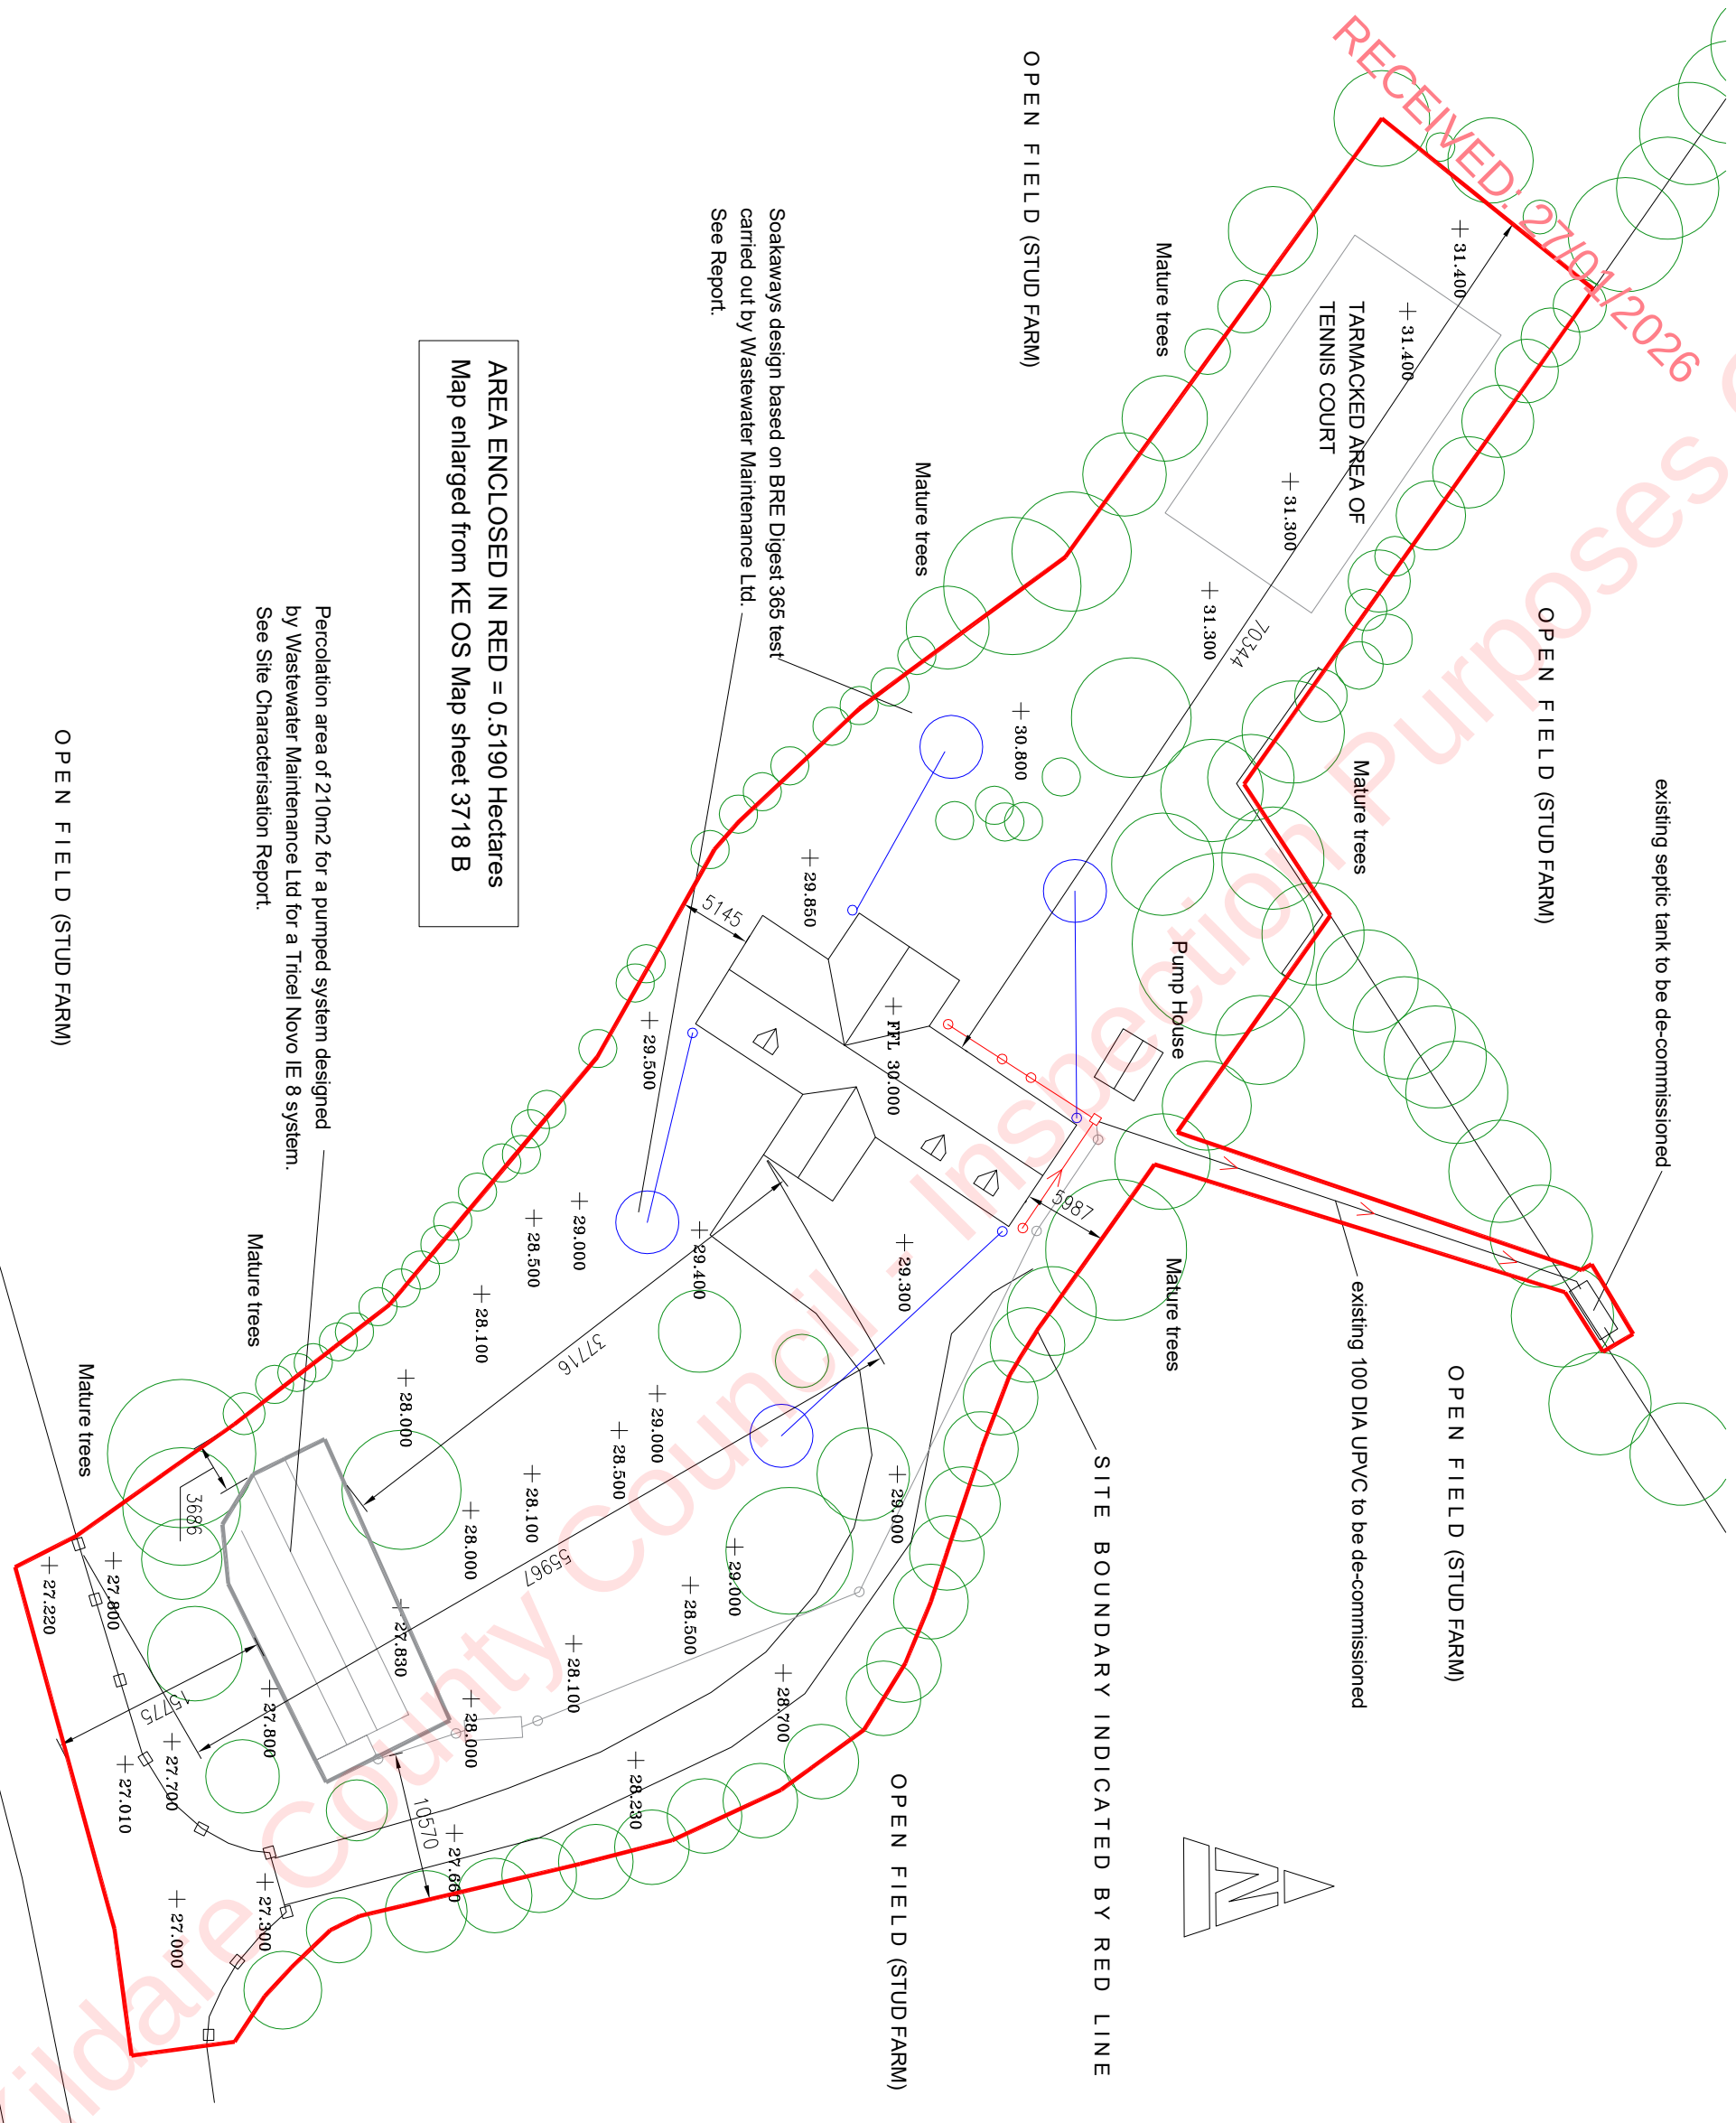

AREA ENCLOSED IN RED = 0.5190 Hectares
Map enlarged from KE OS Map sheet 3718 B

Percolation area of 210m2 for a pumped system designed
by Wastewater Maintenance Ltd for a Tricel Novo IE 8 system.
See Site Characterisation Report.

Soakaways design based on BRE Digest 365 test
carried out by Wastewater Maintenance Ltd.
See Report.

OPEN FIELD (STUD FARM)


OPEN FIELD (STUD FARM)

OPEN FIELD (STUD FARM)

OPEN FIELD (STUD FARM)

OPEN FIELD (STUD FARM)

SITE BOUNDARY INDICATED BY RED LINE

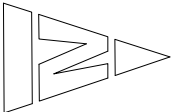

*** DO NOT SCALE USE FIGURED DIMENSIONS ONLY ***			
A	JL	FIRST ISSUE	OCT 2025
REV:	BY:	AMENDMENTS:	DATE:

DRAWN BY:	JL	TECH. CHECK:	JMCL
SCALE:	1/100@A1	SIZE:	A1
DATE:	DEC2025	ENG. CHECK:	JD
		APPROVED:	HALJ

DRAWING STATUS:
FOR PLANNING

CLIENT:

JOHN KEHOE

JOB TITLE:

TULLY EAST

DRAWING TITLE:

1:500 SITE MAP

ArEng
CONSULTING

BROOKLANDS BARRETTSTOWN ROAD NEWBRIDGE CO. KILDARE
Tel: +353 (87) 6048115

JOB No:	DRAWING No:	REV:
25-5813	202	A