
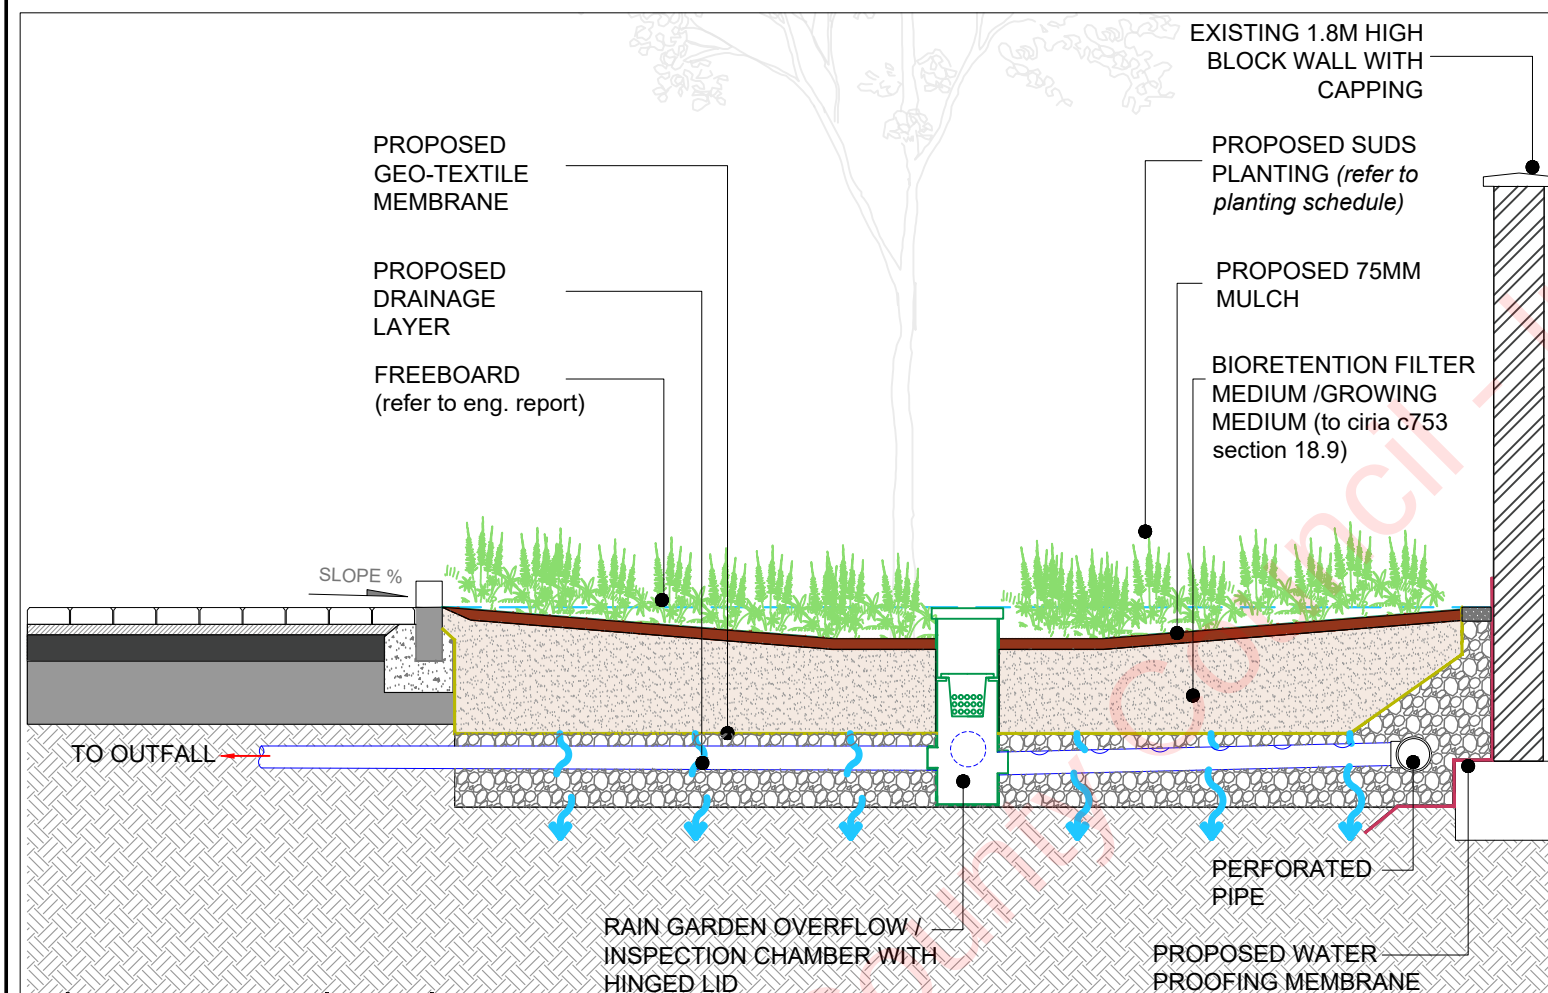


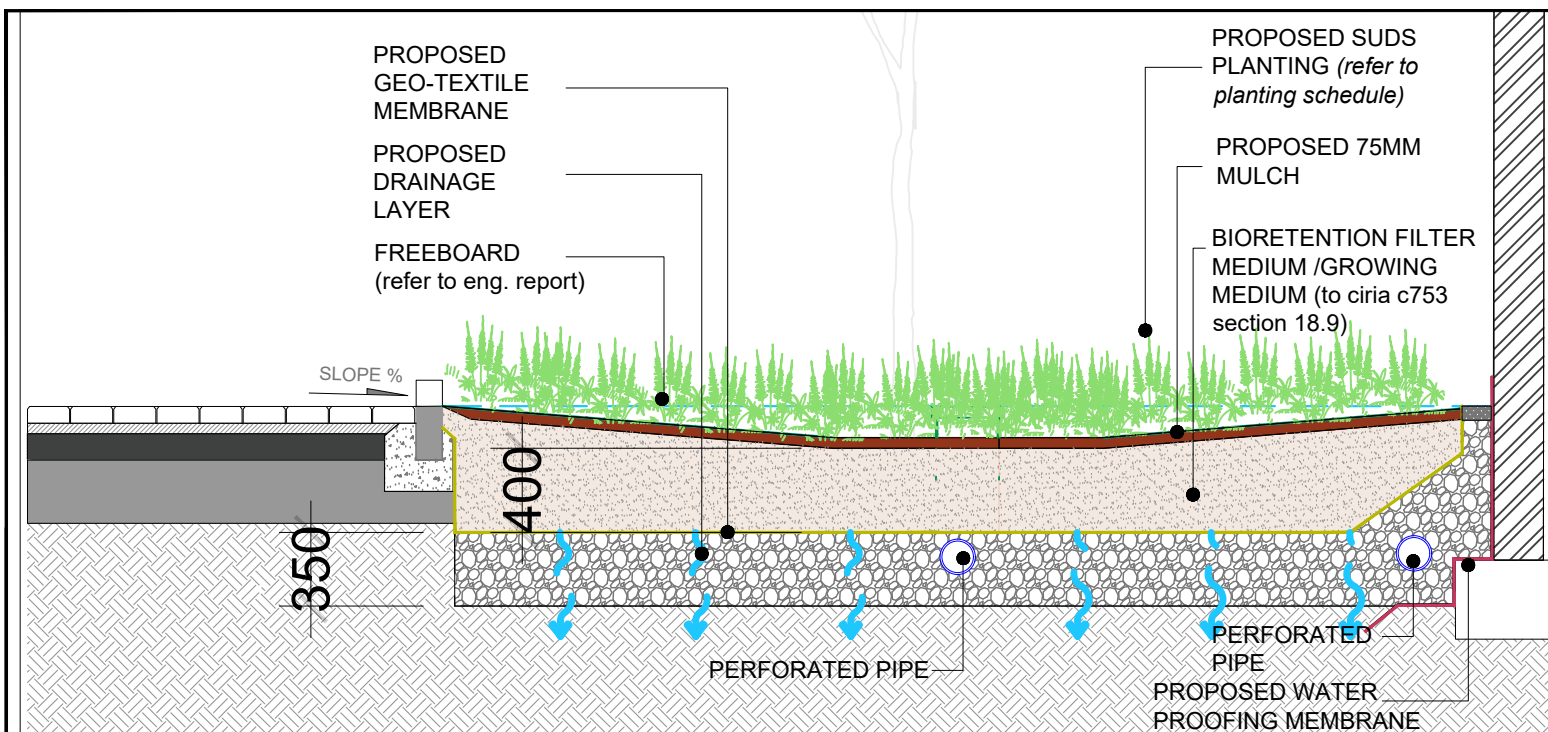

PROPOSED RAIN GARDEN DETAIL

(FOR DETAILS & CALCULATIONS REFER TO ENGINEERS REPORT)

No.	REVISION / ISSUE	DATE
-----	------------------	------

PROJECT NAME AND ADDRESS

**PROPOSED PLANTING
DETAILS**

TITLE


**PROPOSED DEVELOPMENT
TOWNPARKS, DUBLIN ROAD,
ATHY, KILDARE**

SCALE 1:250 at A3	DWG. No.
DATE 25/8/2026	L-04
CHK. BY M.S.	DWG. BY Q.W.
REF. No MS-_-P_-H01	PROJECT

CLIENT

RB WALLACE LTD.


TREATMENT : GRASS VERGE AREAS

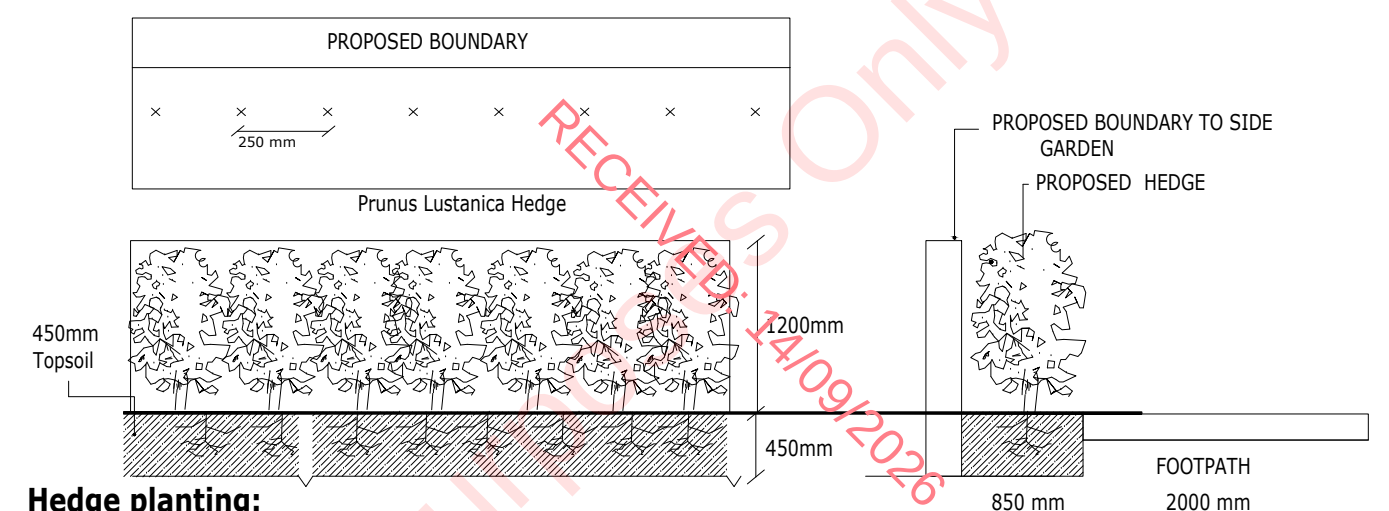

Hedge planting:

- 1.The hedge planting is to be carried out in a single trench to the required length on either side of the fence.
- 2.Mix the dug soil with a slow release fertiliser and an approved soil ameliorant.
- 3.Break up the soil in the base of the trench.
- 4.Prepare the plants by: pruning back any damaged roots to healthy growth; placing roots of waiting plants in water whilst planting; applying an approved root-dip.
- 5.Place the plants in the trenches, as shown in elevation, 250 mm apart .
- 6.Backfill the trench to half its depth and firm by treading. Continue planting the trench.
- 7.Once planted, backfill with the remaining soil and firm as before.
- 8.Top dress the planting area with a 50mm depth of bark mulch.
- 9.In March cut the plants hard back to within 250mm of the ground to encourage bushy growth from the base.

HEDGE PLANTING DETAIL

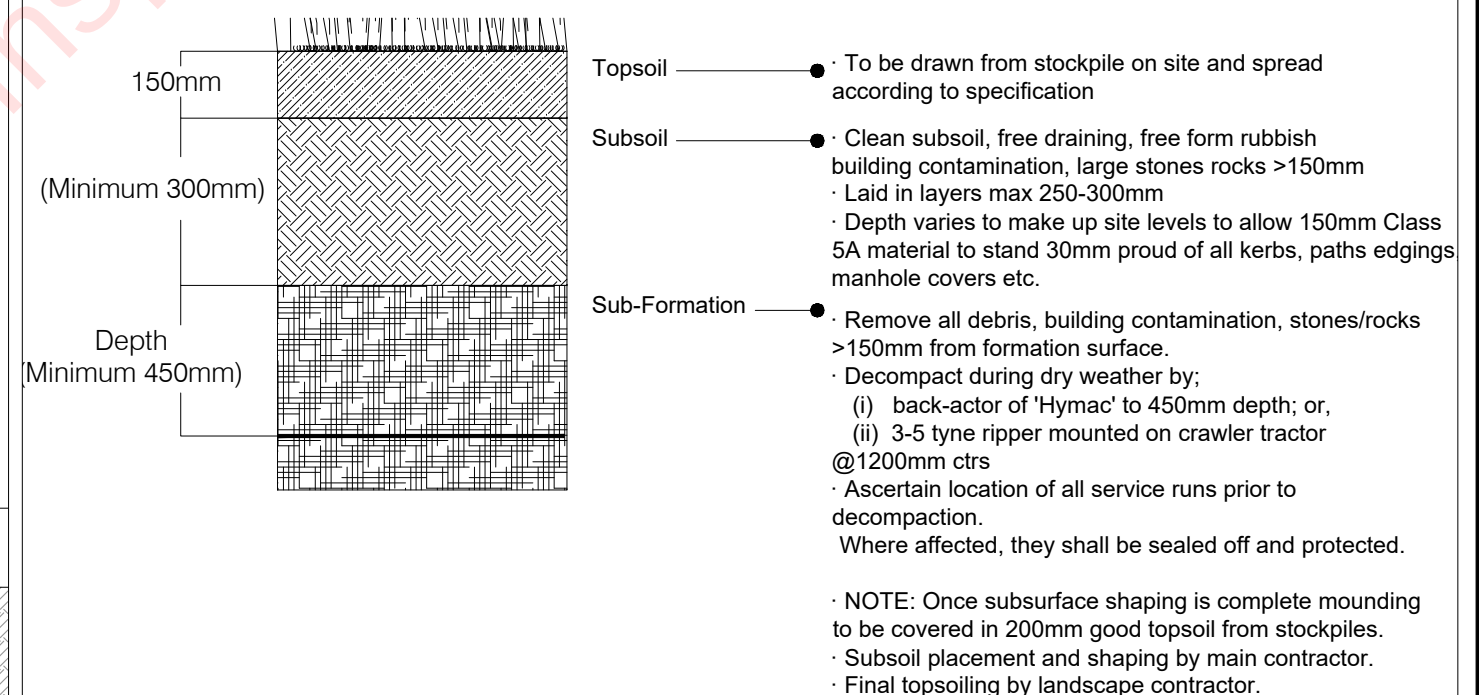

Registered Architect RIAI 2025	Architect Accredited in Conservation G3	PSDP Accreditation P
---	---	--------------------------------

**MICHEÁL SHERIDAN
ENGINEERING & DESIGN LTD.**



UNIT 6
WESTPORT BUSINESS PARK
LODGE ROAD
WESTPORT
PHONE 098 27870

E MAIL INFO@MSD.IE