


Notes:
01. This drawing is copyright
02. This drawing must not be scaled
03. Use figured dimensions only
04. Contractor to check all dimensions on site
05. Planning permissions drawings only not for construction

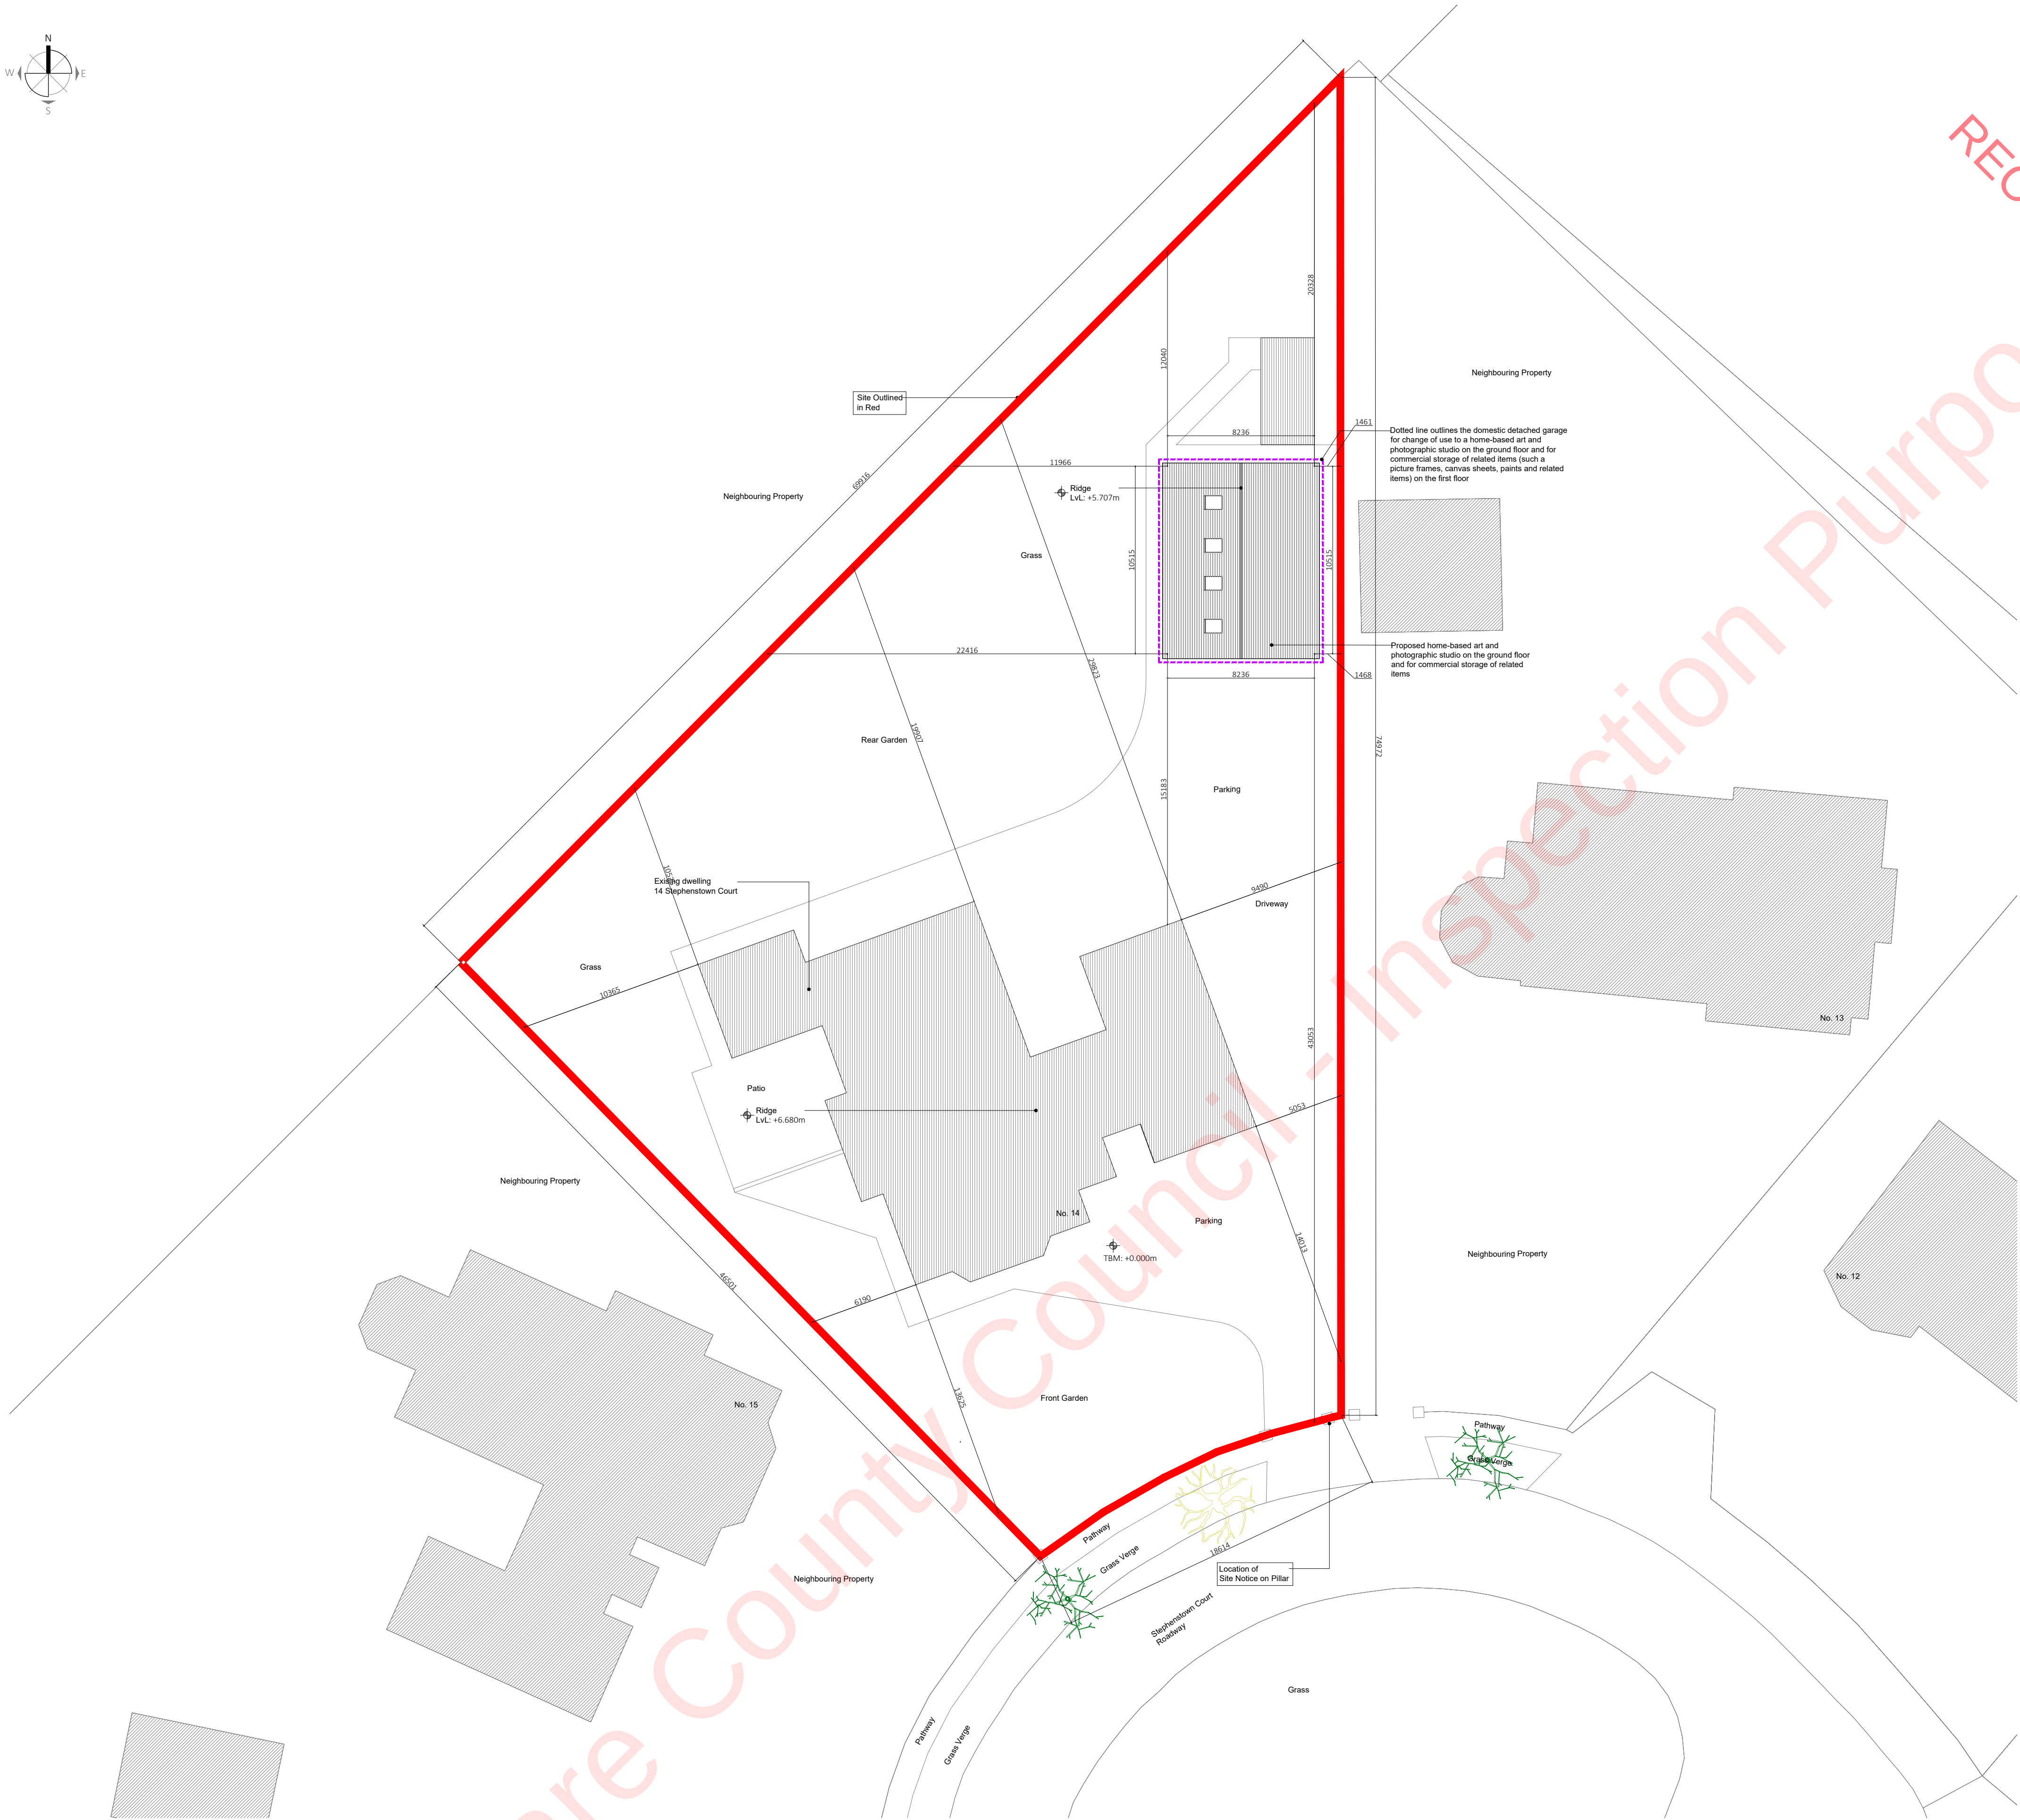

RECEIVED: 14/09/2026

Area Information:	
Site Area:	2244sqm 0.55acres 0.2214
Existing Ground Floor Internal Area:	602sqm
Existing First Floor Internal Area:	39sqm

Drawing Legend	
General:	
Existing:	
Change of use:	

KAS Architects	
28 South Frederick Street Ballymore, Dublin 3, D02 YK07	M: 0863951948 E: kash@kasharchitects.ie
Project:	Karló Moran 14 Stephenstown Court, Two Mile House, Naas, Co Kildare, W51Y07H
Drawing Title:	PROPOSED SITE LAYOUT PLAN
Project Number:	2517
Drawing Number:	20-000
Date:	July 2026
Revision No.	

Drawing Status:	
Planning	
Drawing Scale:	As Indicated@A1
Drawing Format:	A1
Revision Notes:	
Rev	Notes
Drawing Notes:	